



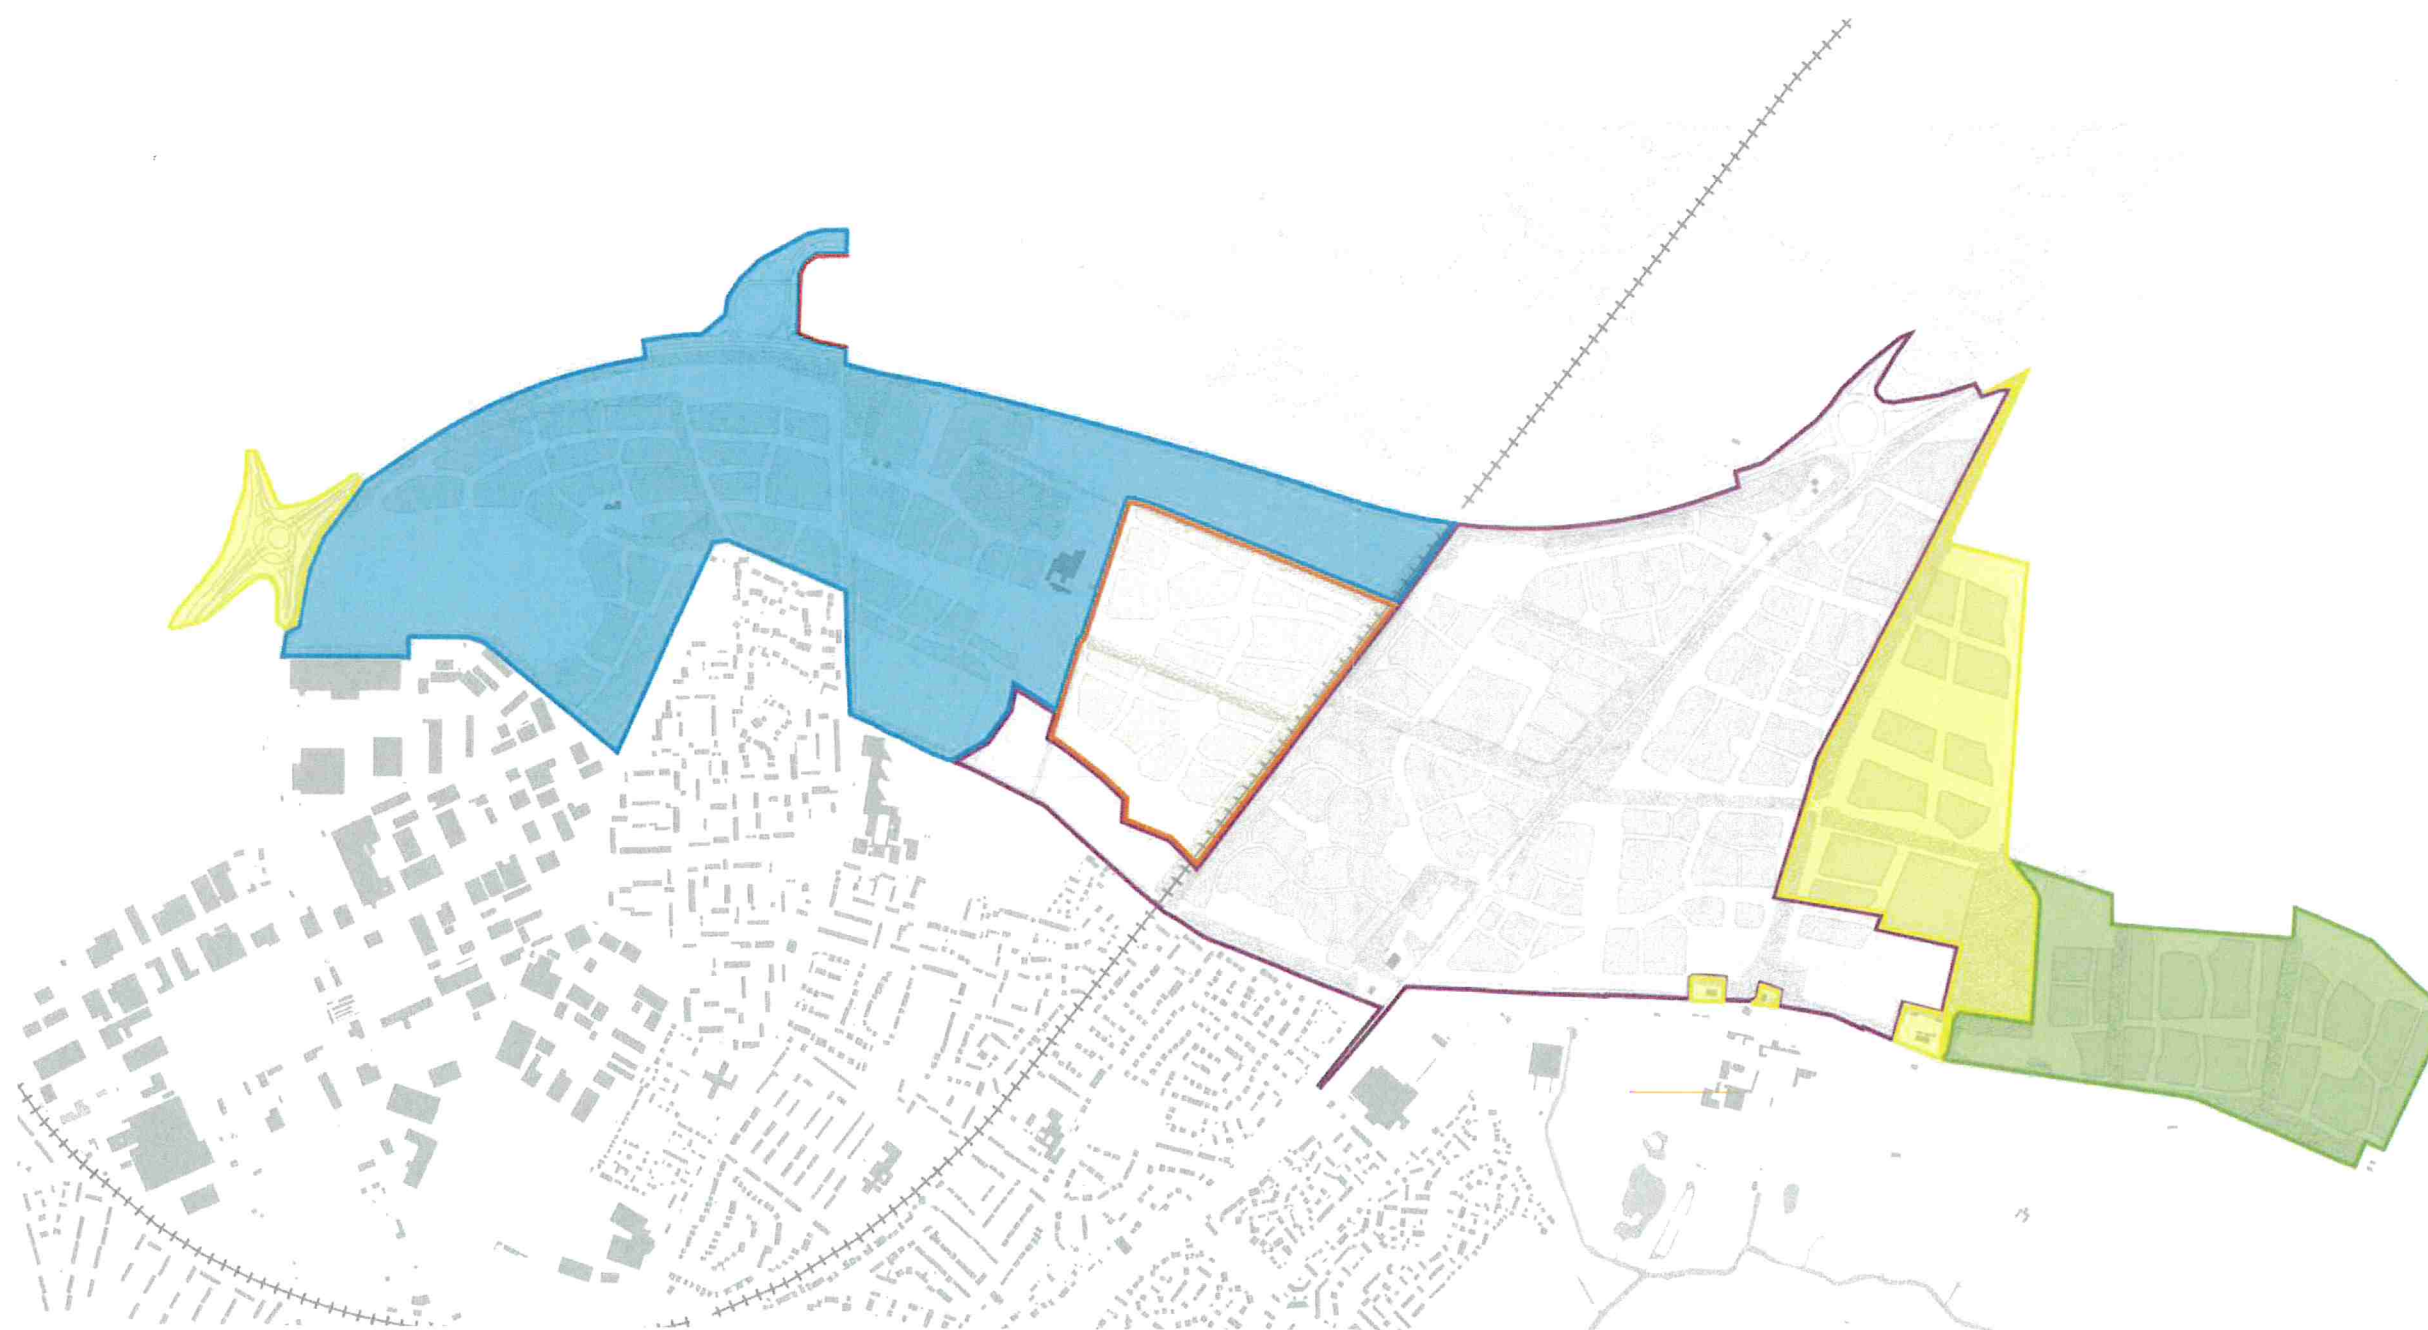





Extended Phase 1

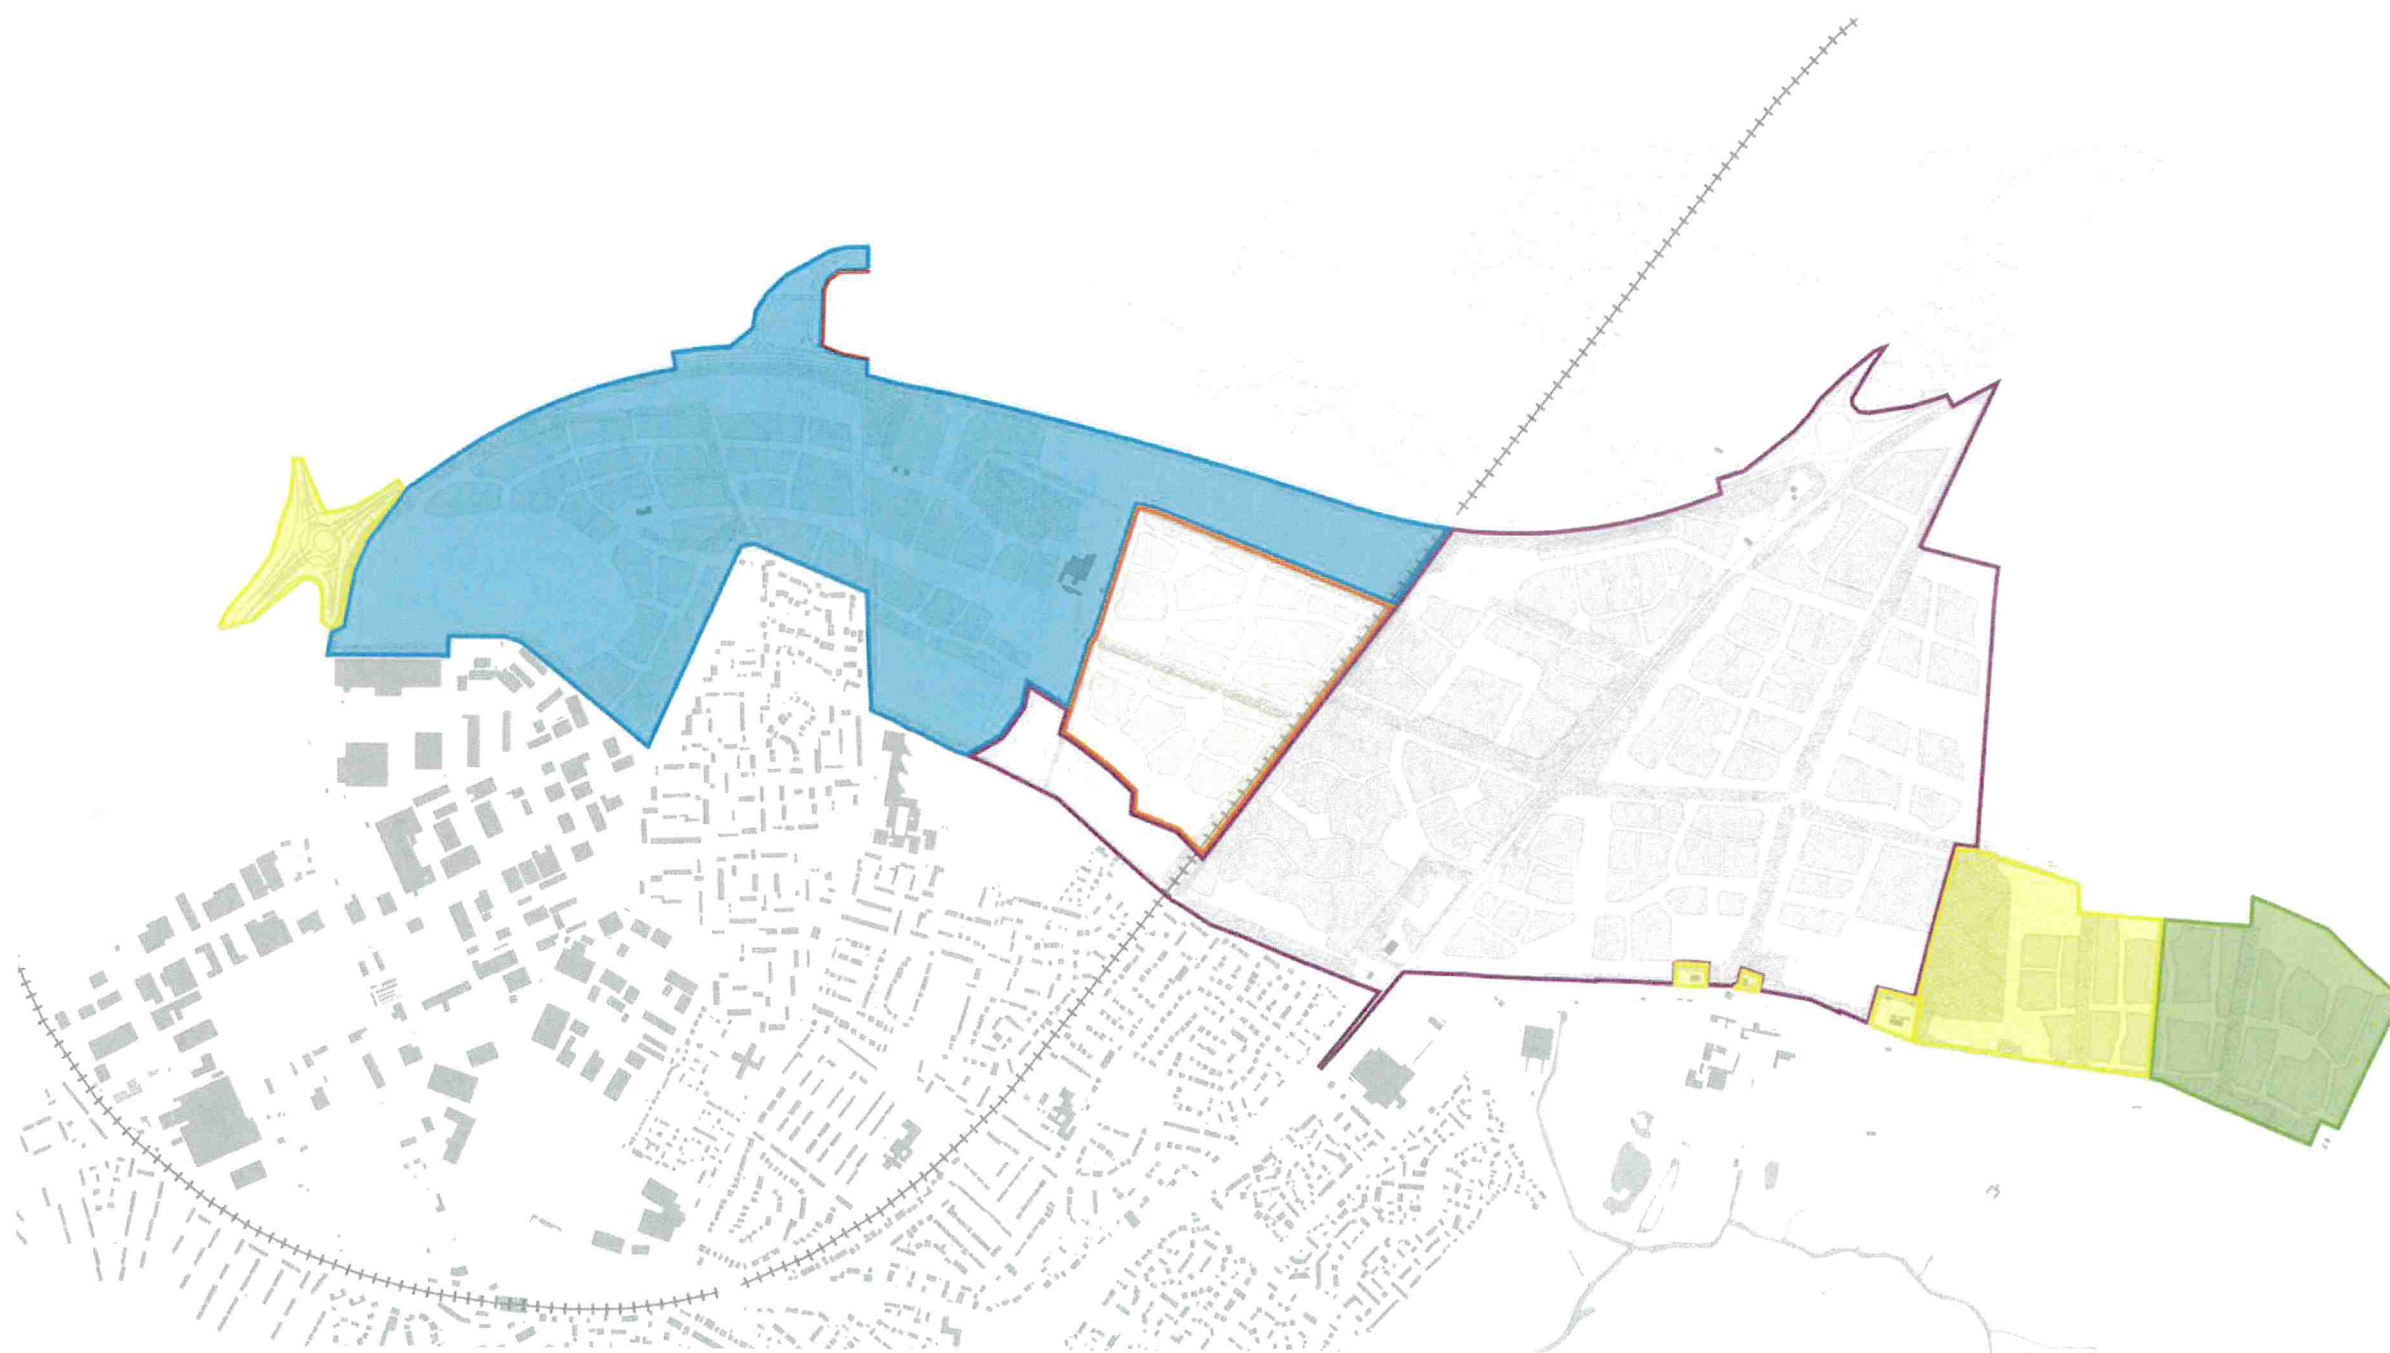



Eastern Village Created

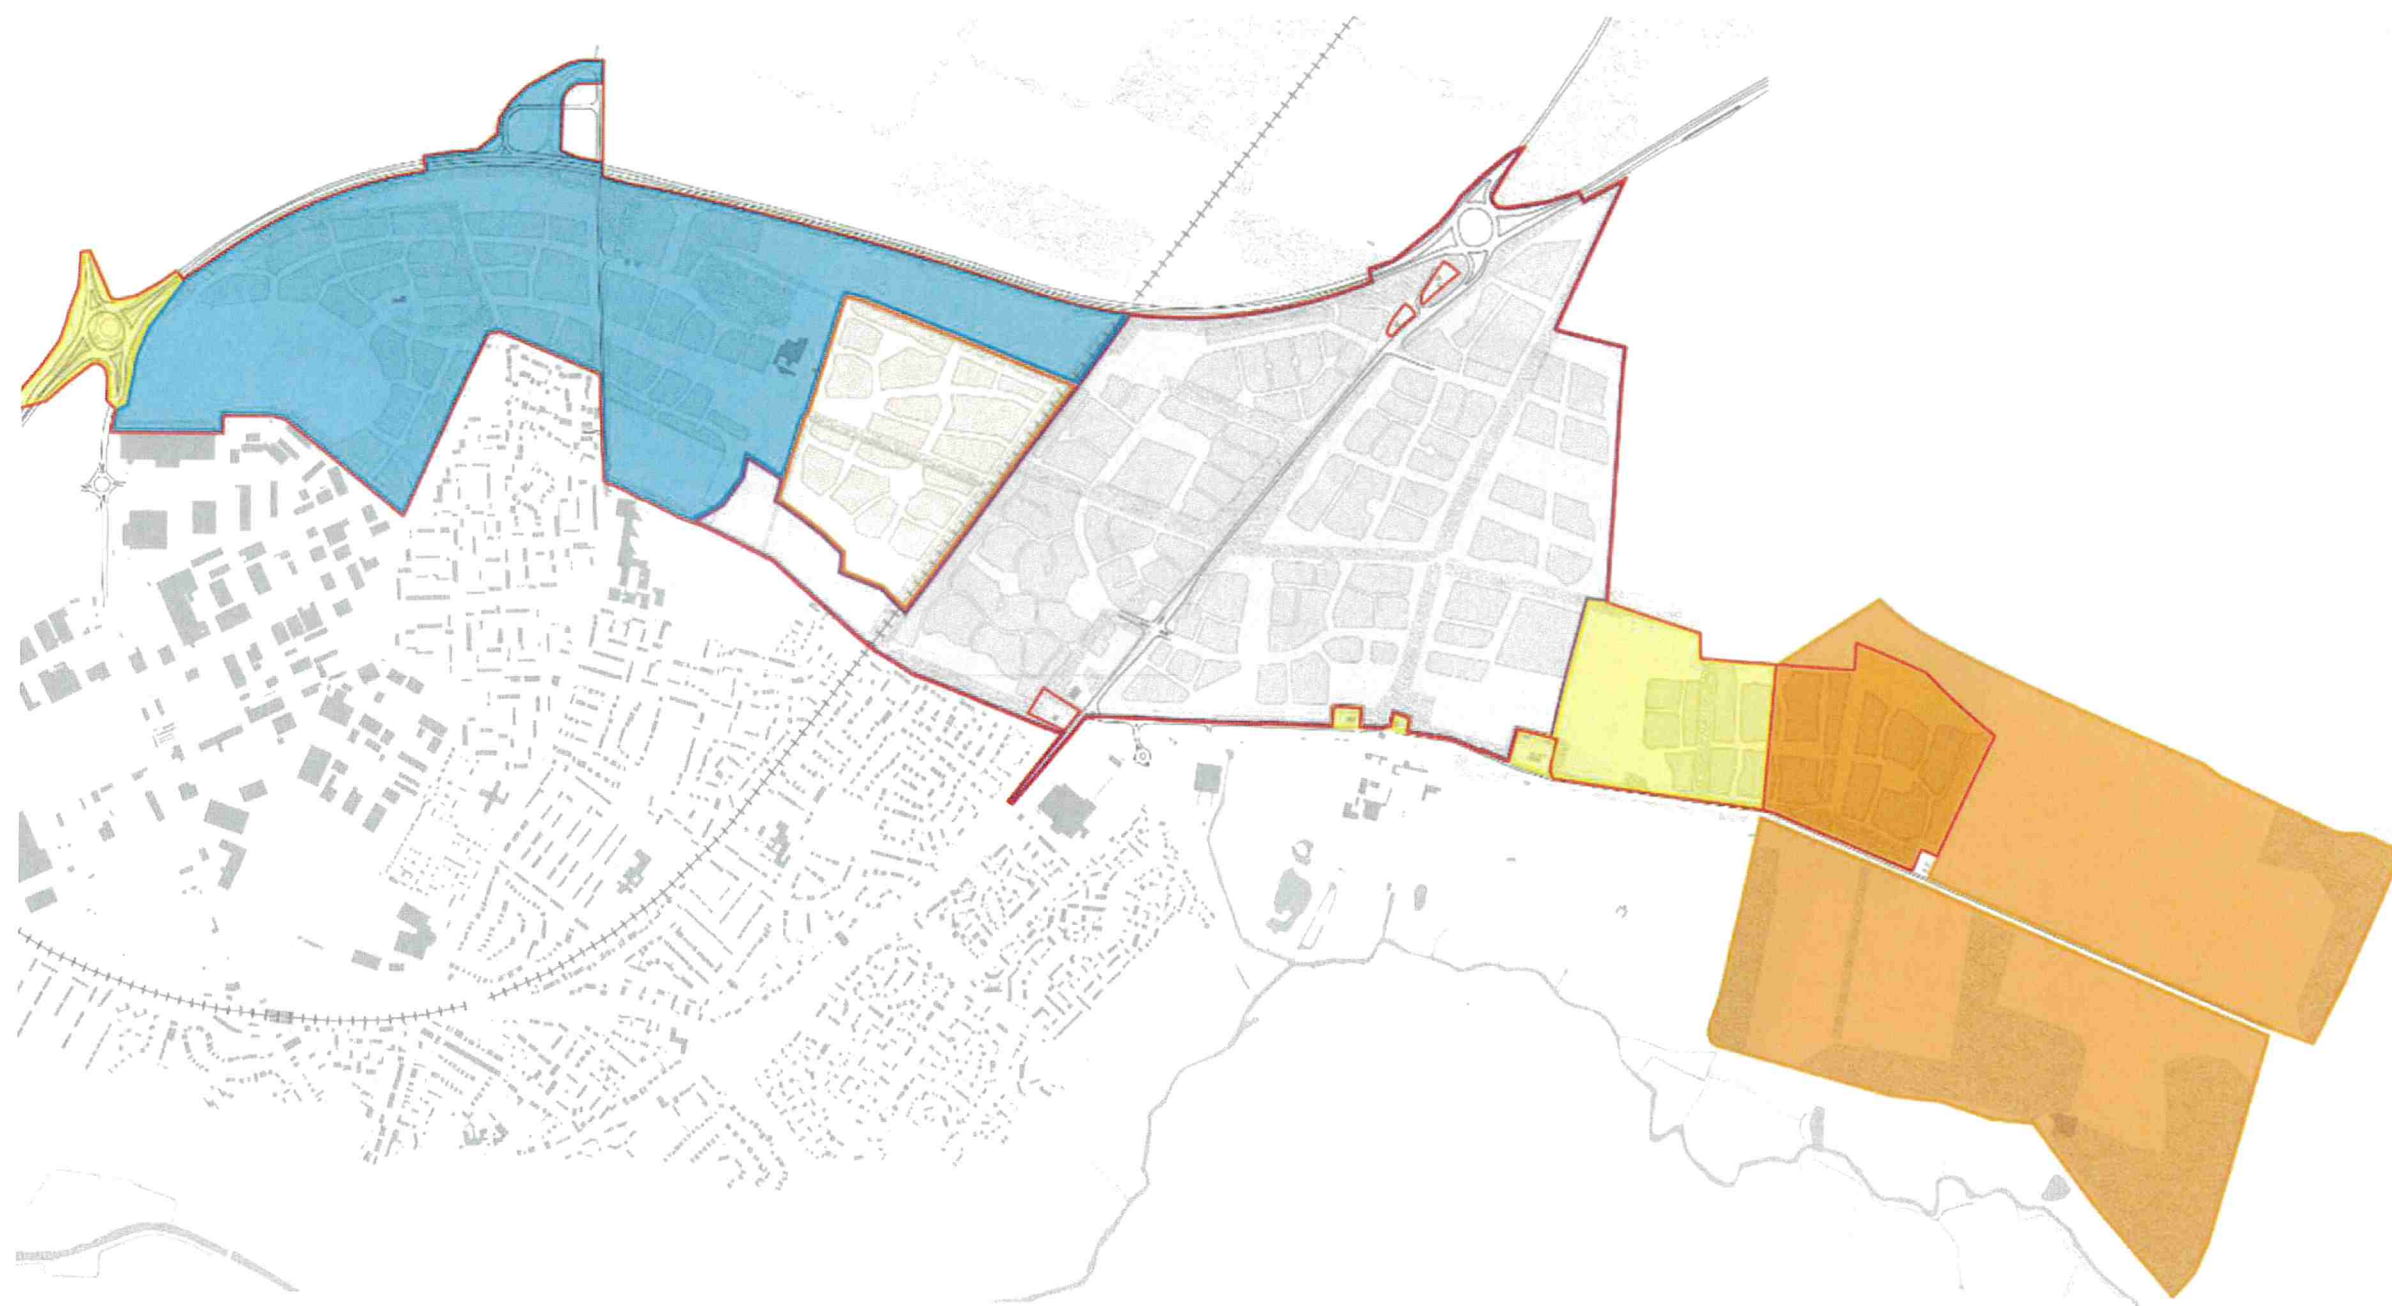

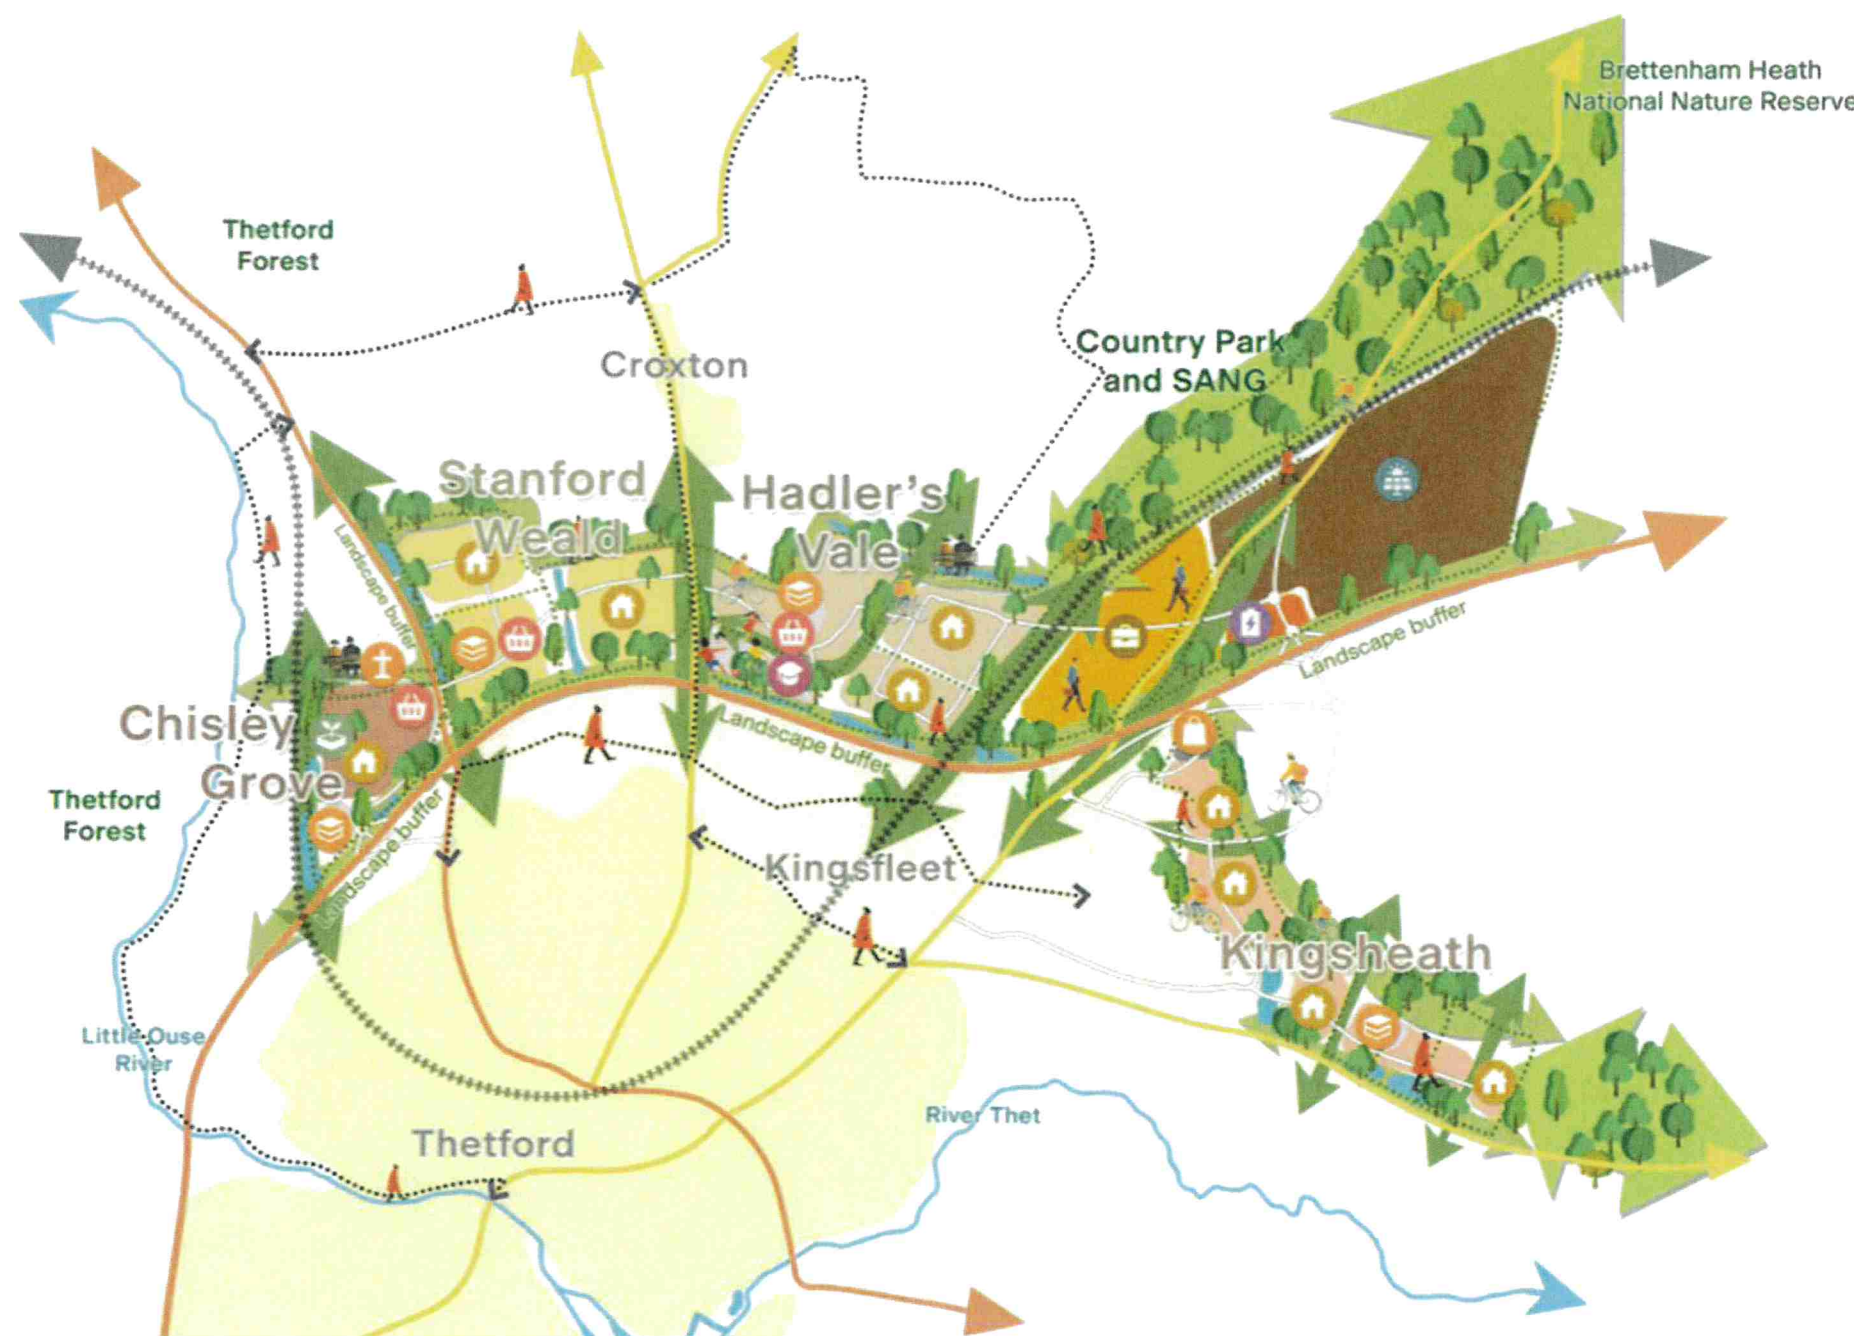



Key:

- | | |
|--------------------------------------|----------------------------------|
| New Homes | Public Open Space |
| High Quality (Low Density) New Homes | Allotments and Community Orchard |
| Retail | Trees and Parkland |
| Pre & Primary Schools | Existing Venegation |
| Community Hub | |
| Commercial | |

Notes

1. Do not scale from this drawing.

Project			KINGSFLEET, THEFORD	
Drawing Title			KINGSFLEET MASTERPLAN	
Drawn	Check	Scale	@	
JK	SBF	1:12,000	A3	
Date created		Drawing No.	Rev	
2015		0015-001	H	



Linden Square
146 King's Road
Bury St Edmunds
IP33 3DJ